


ALBANY CLASSIC

YEAR:

2021

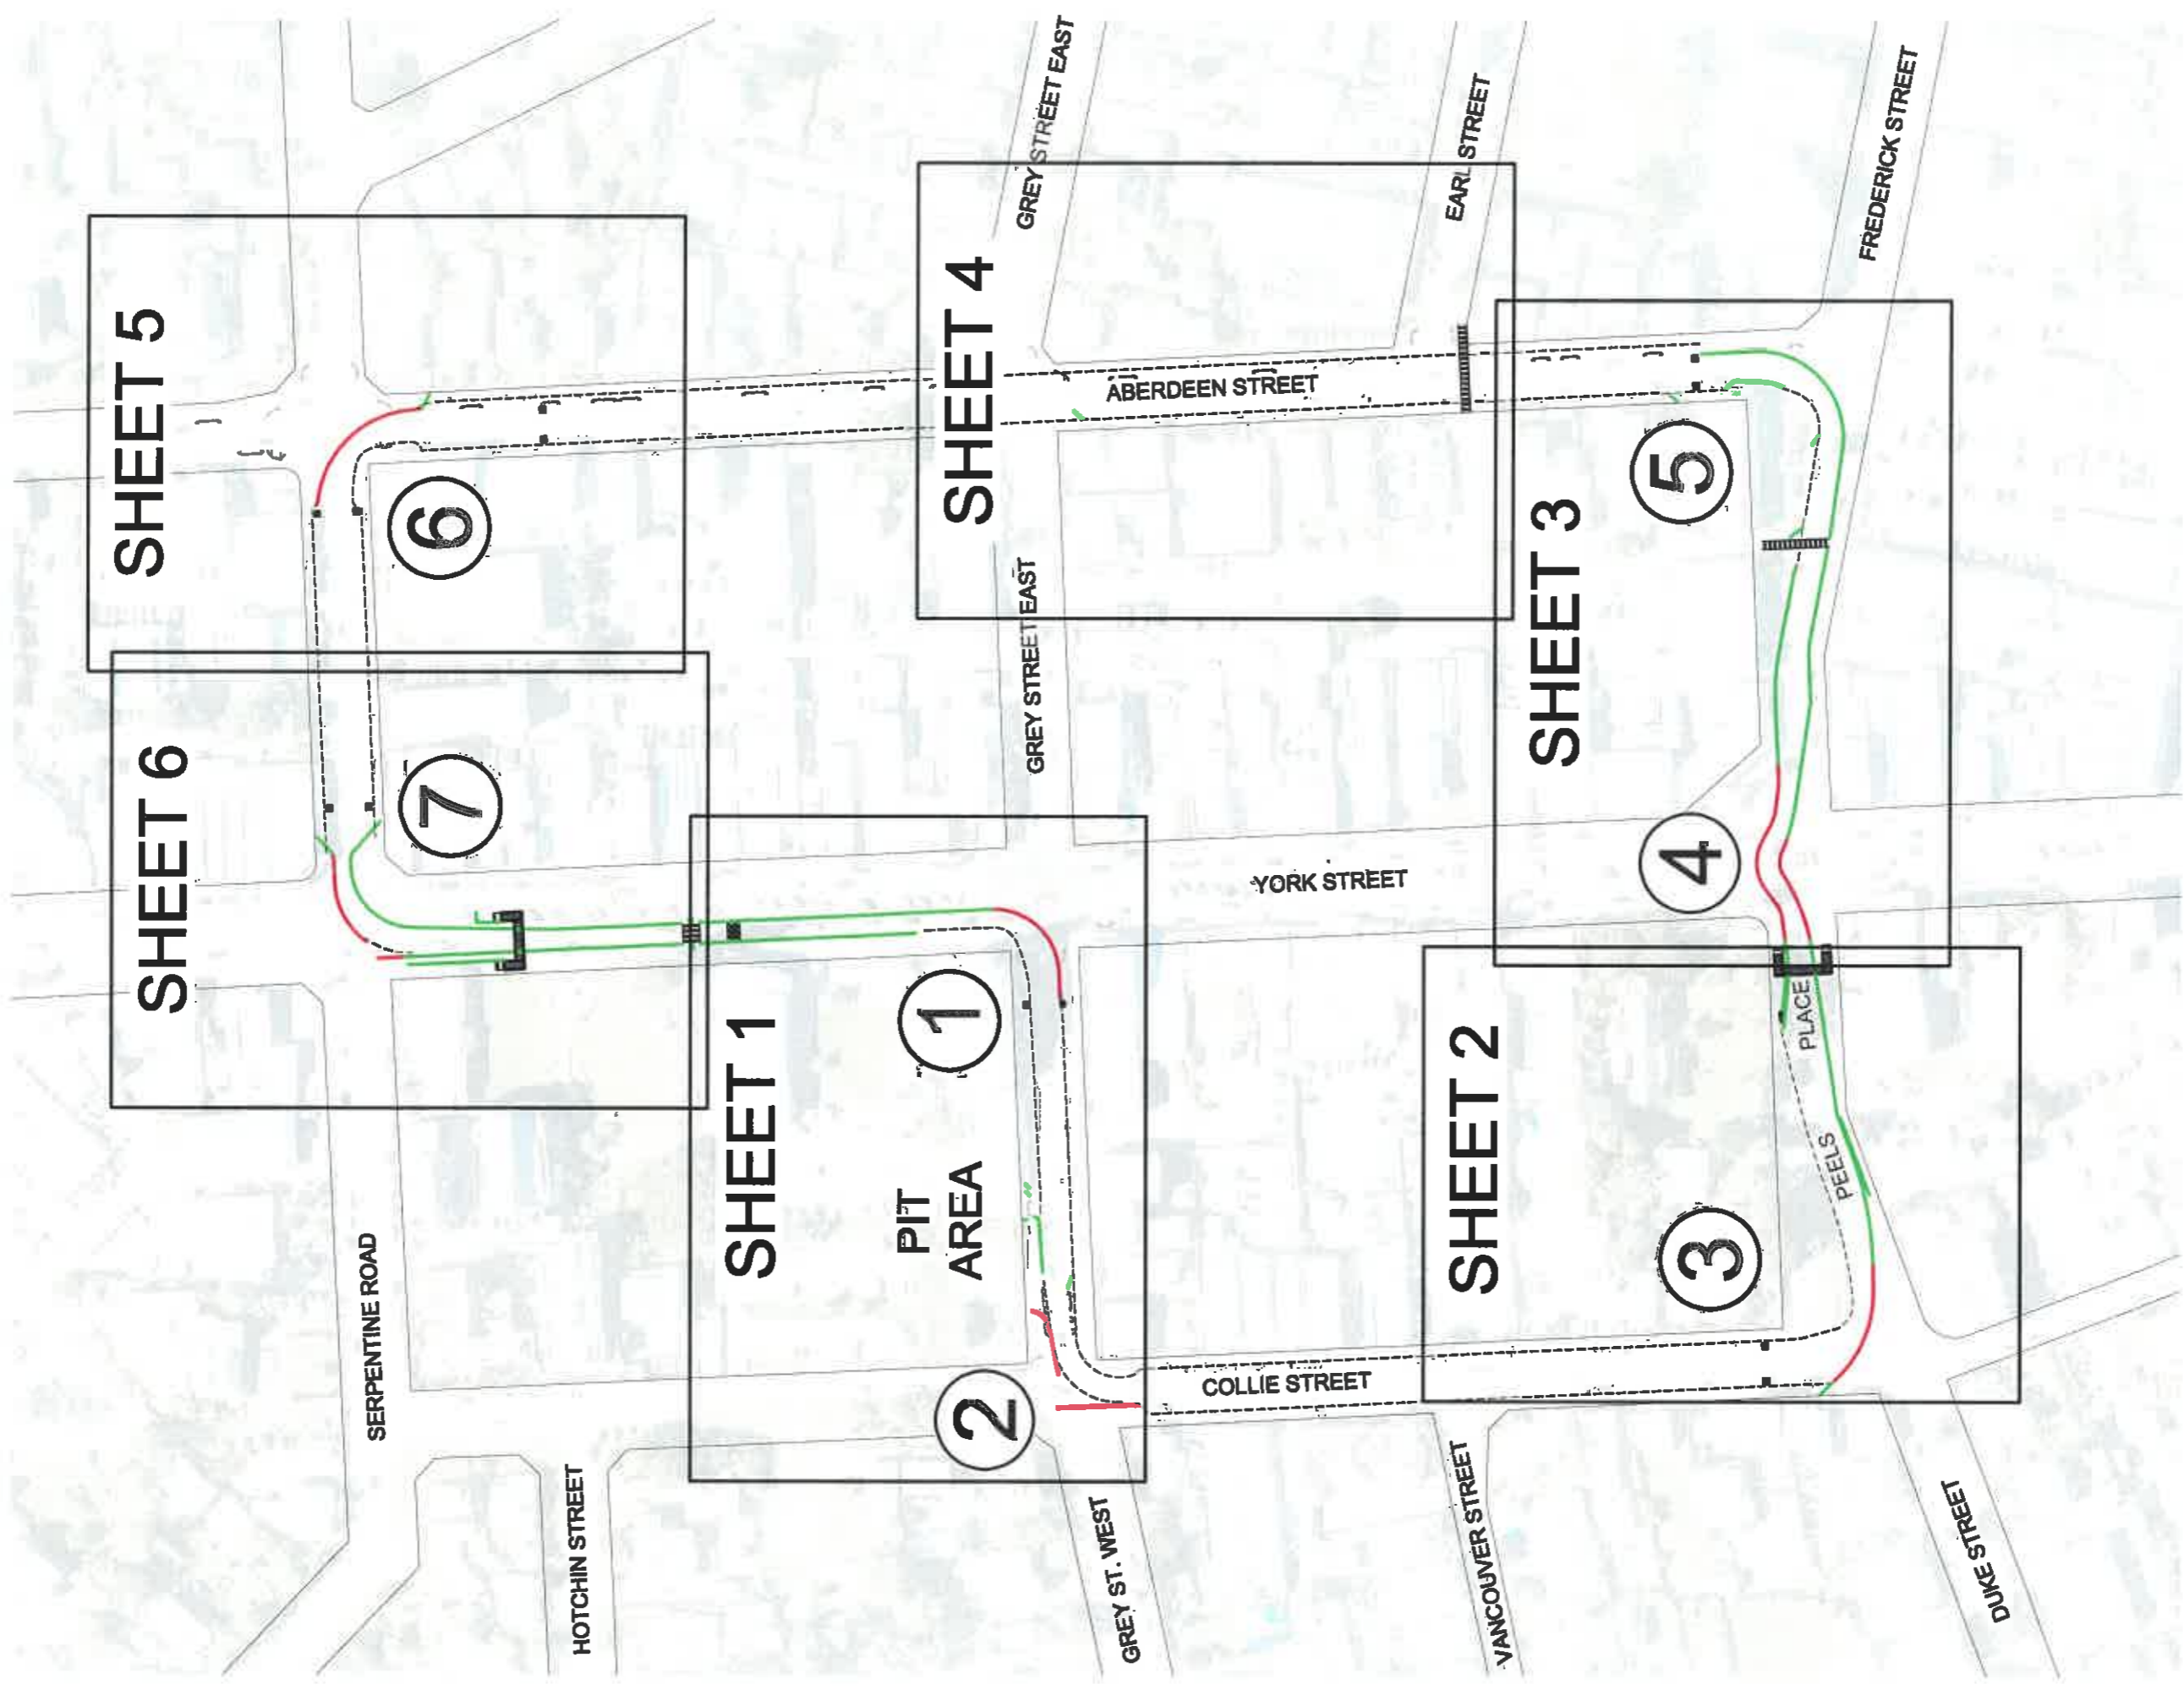

DRAWN: R.L.CATIONS

PLOT DATE: 17 Dec. 2020







CIRCUIT LAYOUT DRAWINGS INDEX




ALBANY CLASSIC

YEAR: 2021

PRIMARY BARRIERS LEGEND:

-  **25 SC CHAIN** CONTINUOUS CONCRETE BARRIERS
I.E. 25 SC CHAIN = 25 CONCRETE UNITS X 1.5m LONG CHAINED TOGETHER
-  **12 LC** CONTINUOUS CONCRETE BARRIERS
I.E. 12 LC = 12 CONCRETE UNITS X 1.75m LONG
-  **20 LC CHAIN** CONTINUOUS CONCRETE BARRIERS
I.E. 20 LC CHAIN = 20 CONCRETE UNITS X 1.75m LONG CHAINED TOGETHER
-  **SECONDARY BARRIER**
TO BE BARRIER MESH OR CHAIN LINK FENCE
-  **TURN NUMBER**
-  **PEDESTRIAN CROSSING**

TOTAL SHEET 1	QTY:
SC 1.5m LONG 1,200kg	55
LC 1.75m LONG 900kg	100

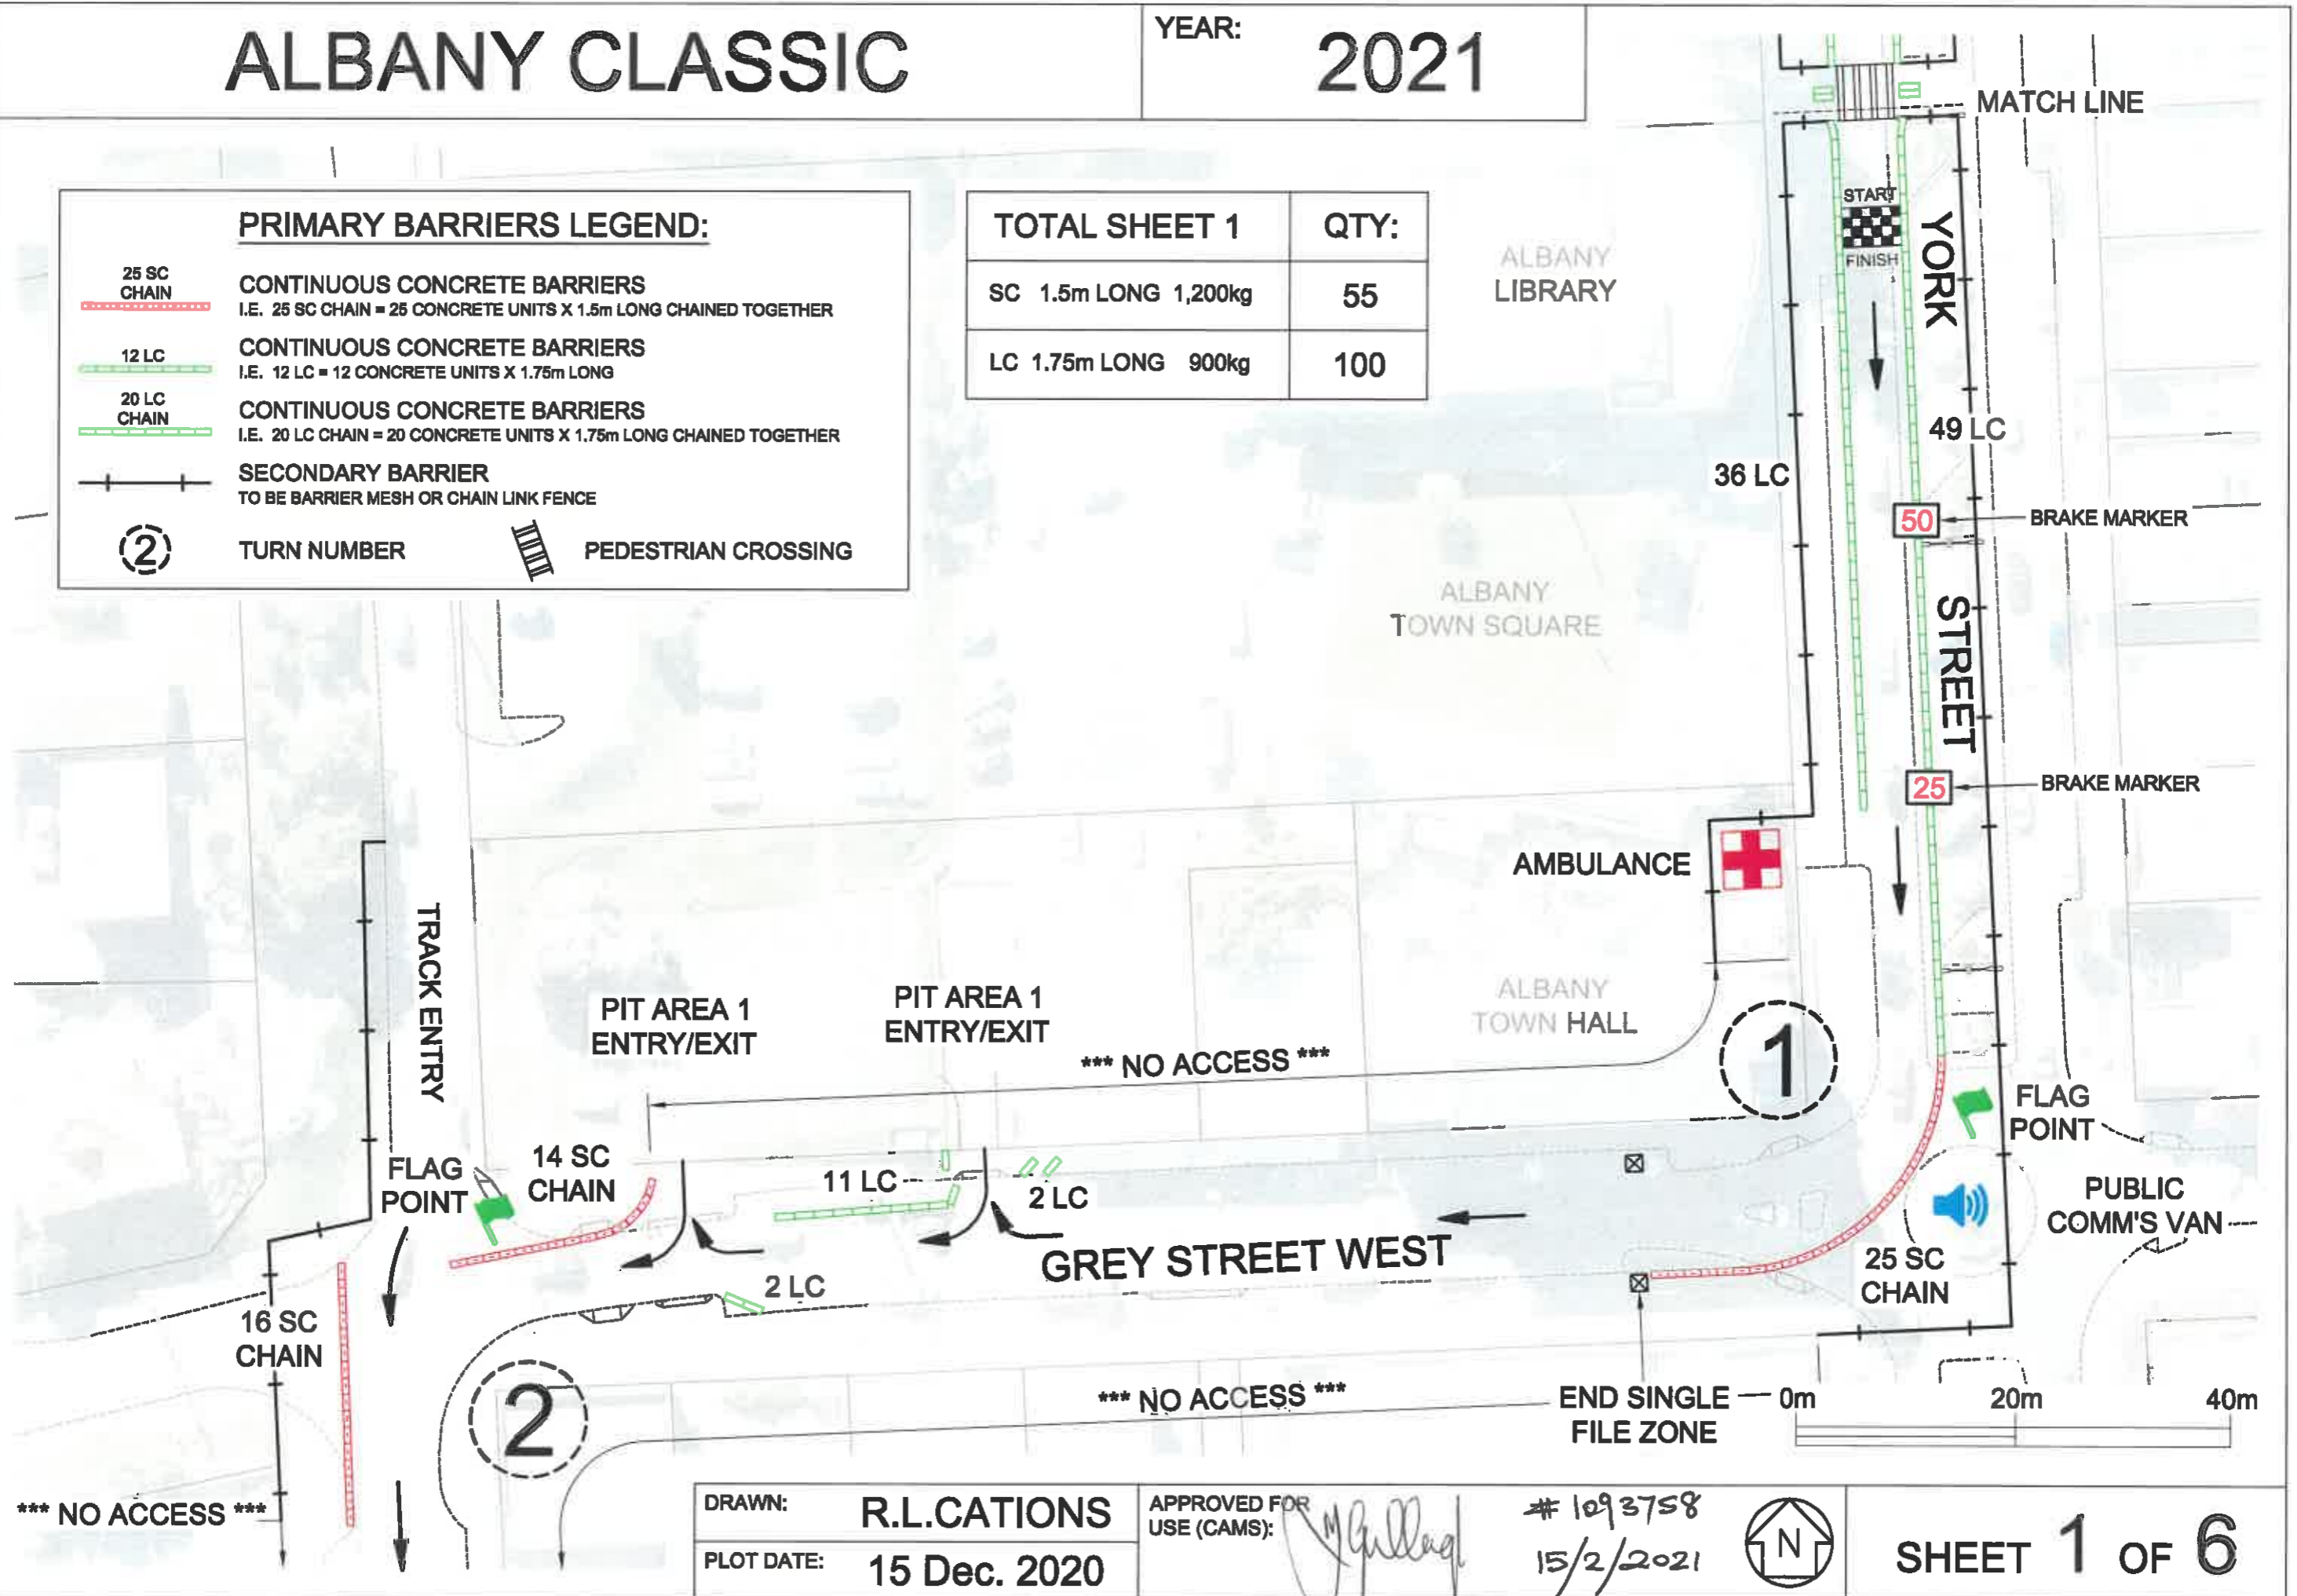

DRAWN: R.L.CATIONS
 PLOT DATE: 15 Dec. 2020

APPROVED FOR USE (CAMS): *[Signature]*





1093758
 15/2/2021



SHEET 1 OF 6

REFER NOTE


PRIMARY BARRIERS LEGEND:

-  24 SC CHAIN
CONTINUOUS CONCRETE BARRIERS
I.E. 24 SC CHAIN = 24 CONCRETE UNITS X 1.5m LONG CHAINED TOGETHER
-  12 LC CHAIN
CONTINUOUS CONCRETE BARRIERS
I.E. 12 LC = 12 CONCRETE UNITS X 1.75m LONG
-  3 LC CHAIN
CONTINUOUS CONCRETE BARRIERS
I.E. 3 LC CHAIN = 3 CONCRETE UNITS X 1.75m LONG CHAINED TOGETHER
-  SECONDARY BARRIER
TO BE BARRIER MESH OR CHAIN LINK FENCE

-  TURN NUMBER
-  PEDESTRIAN CROSSING

TOTAL SHEET 2	QTY:
SC 1.5m LONG 1,200kg	25
LC 1.75m LONG 900kg	94

NOTE: SECONDARY BARRIER TO BE INSTALLED ACROSS VANCOUVER STREET ADJACENT TO ALBANY OCCASIONAL CHILD CARE CENTRE.

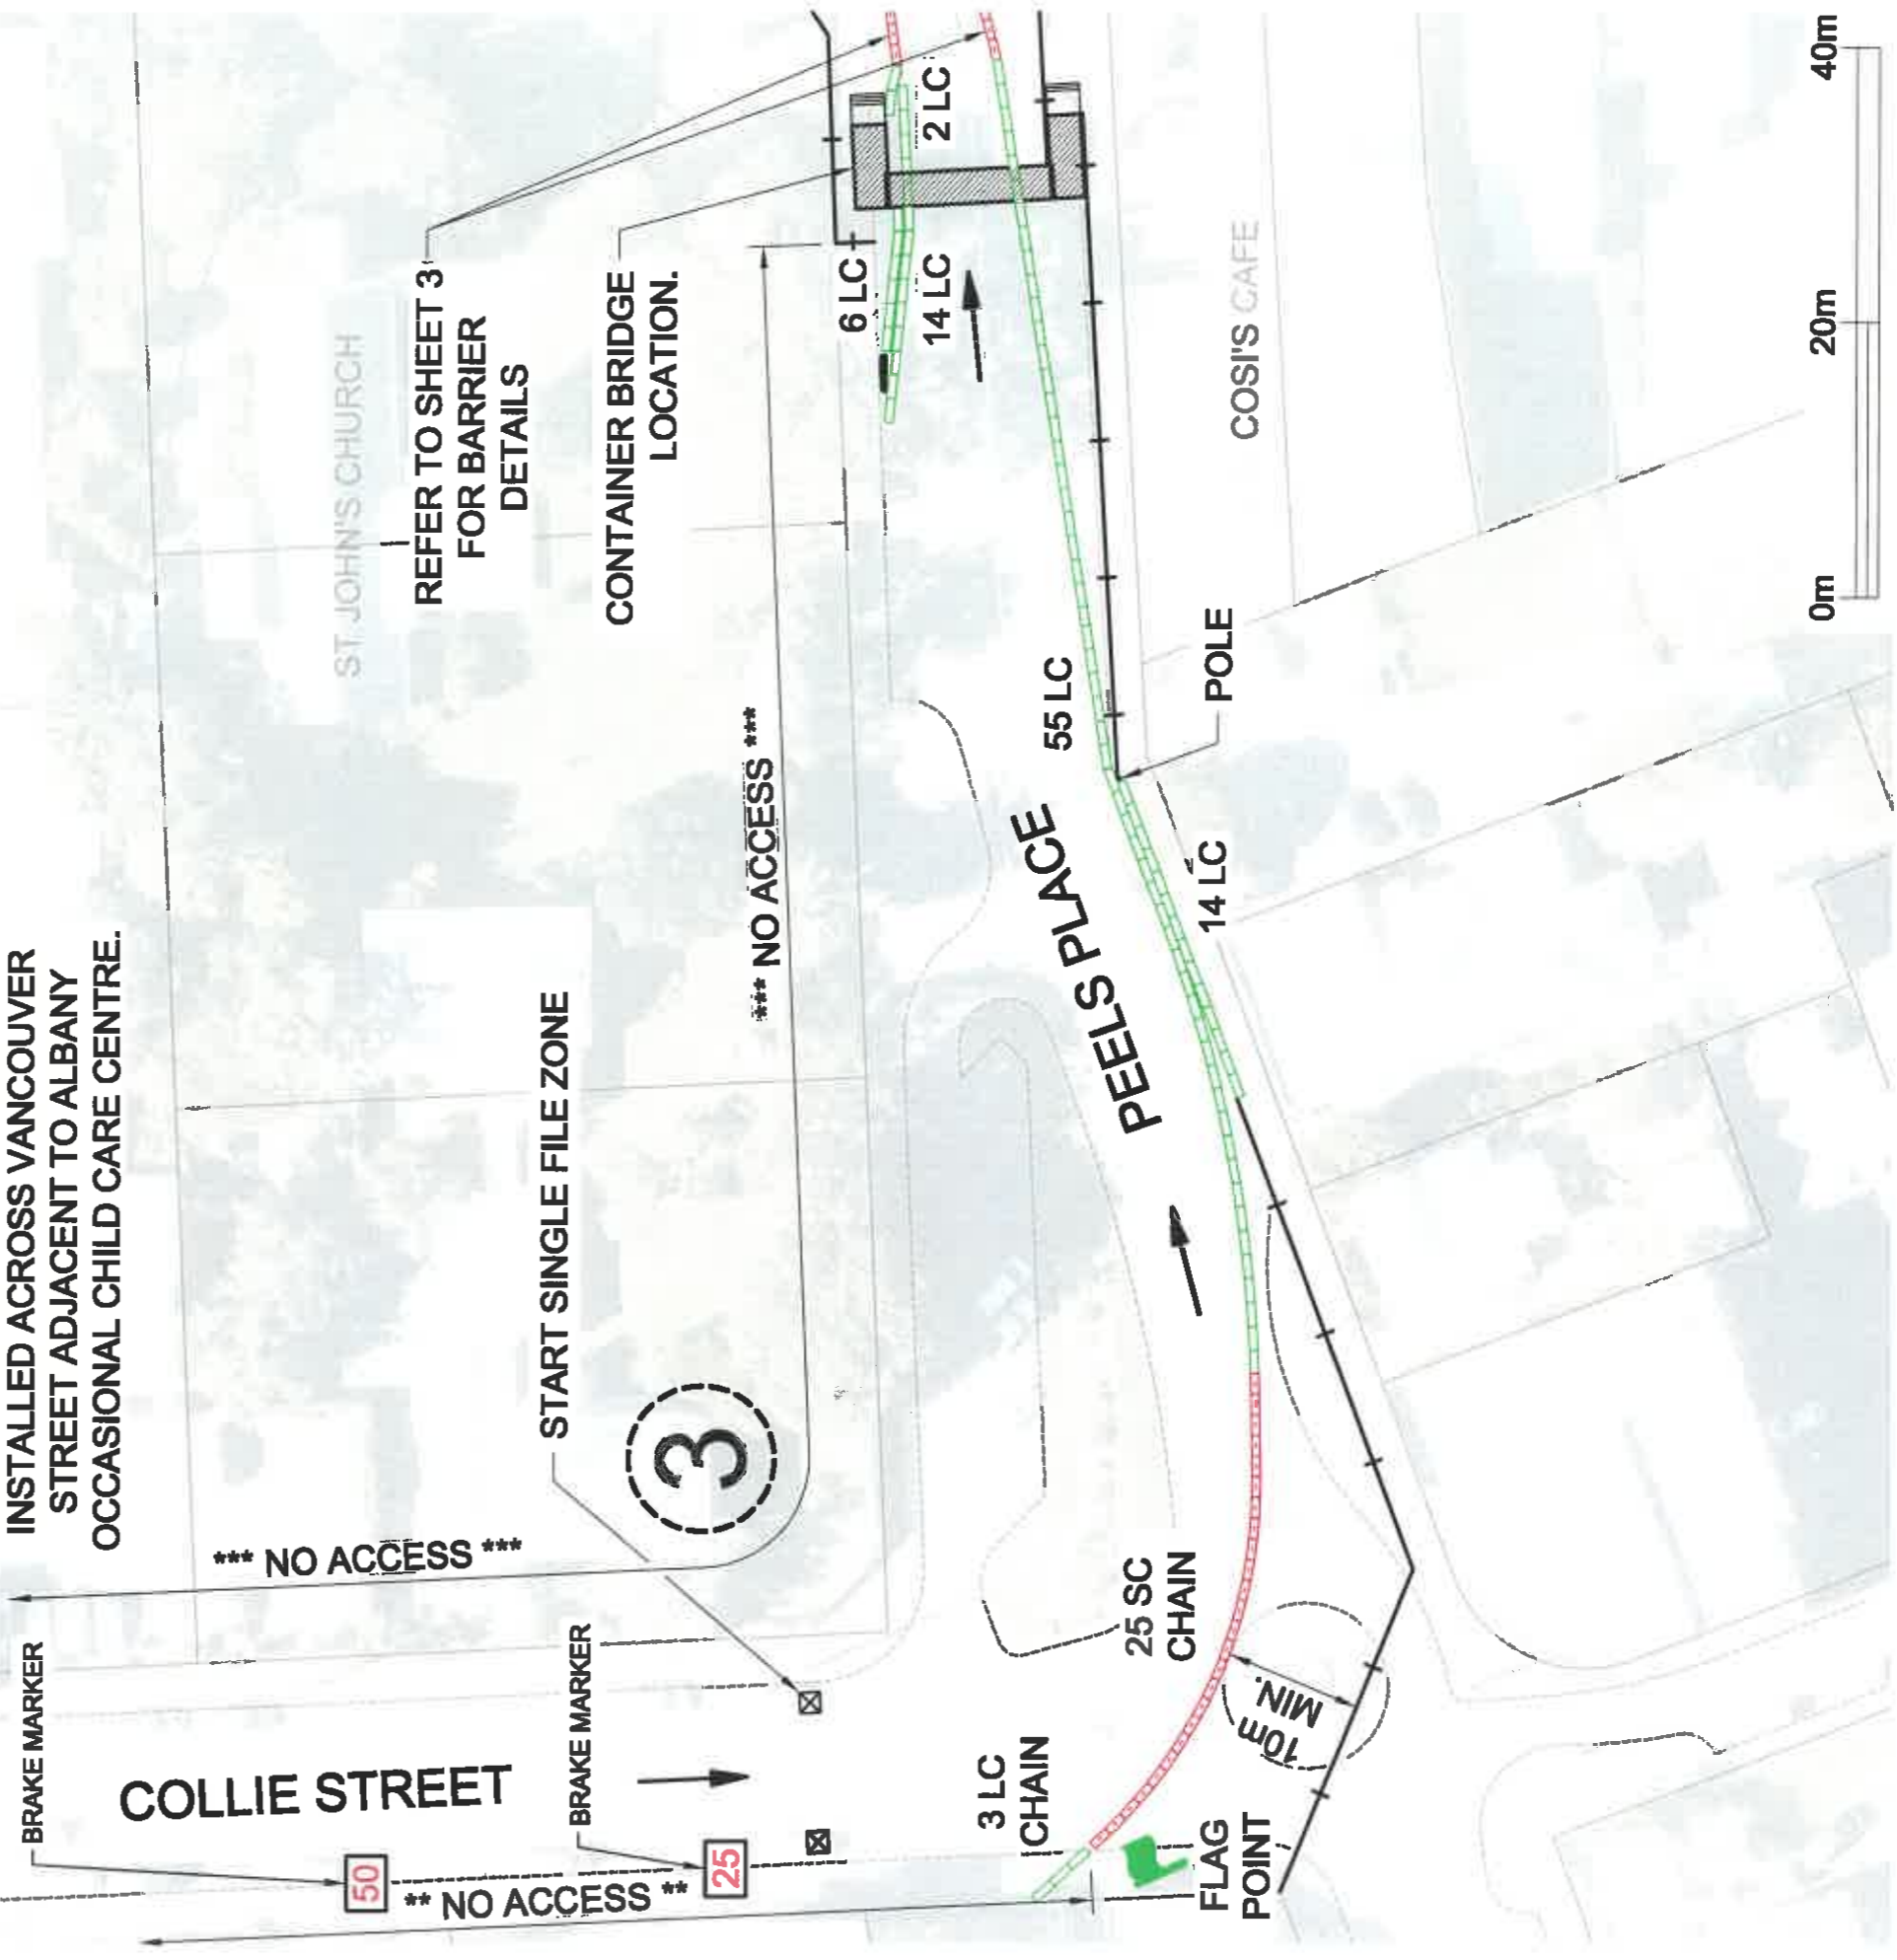

DRAWN: R.L.CATIONS

PLOT DATE: 15 Dec. 2020

APPROVED FOR USE (CAMST):

J. Gullay

1093758







15/2/2021




ALBANY CLASSIC

YEAR: 2021

PRIMARY BARRIERS LEGEND:

	CONTINUOUS CONCRETE BARRIERS I.E. 36 SC CHAIN = 36 CONCRETE UNITS X 1.5m LONG CHAINED TOGETHER
	CONTINUOUS CONCRETE BARRIERS I.E. 10 LC = 10 CONCRETE UNITS X 1.75m LONG
	CONTINUOUS CONCRETE BARRIERS I.E. 33 LC CHAIN = 33 CONCRETE UNITS X 1.75m LONG CHAINED TOGETHER
	SECONDARY BARRIER TO BE BARRIER MESH OR CHAIN LINK FENCE
	TURN NUMBER
	PEDESTRIAN CROSSING

TOTAL SHEET 5	QTY:
SC 1.5m LONG 1,200kg	57
LC 1.75m LONG 900kg	148

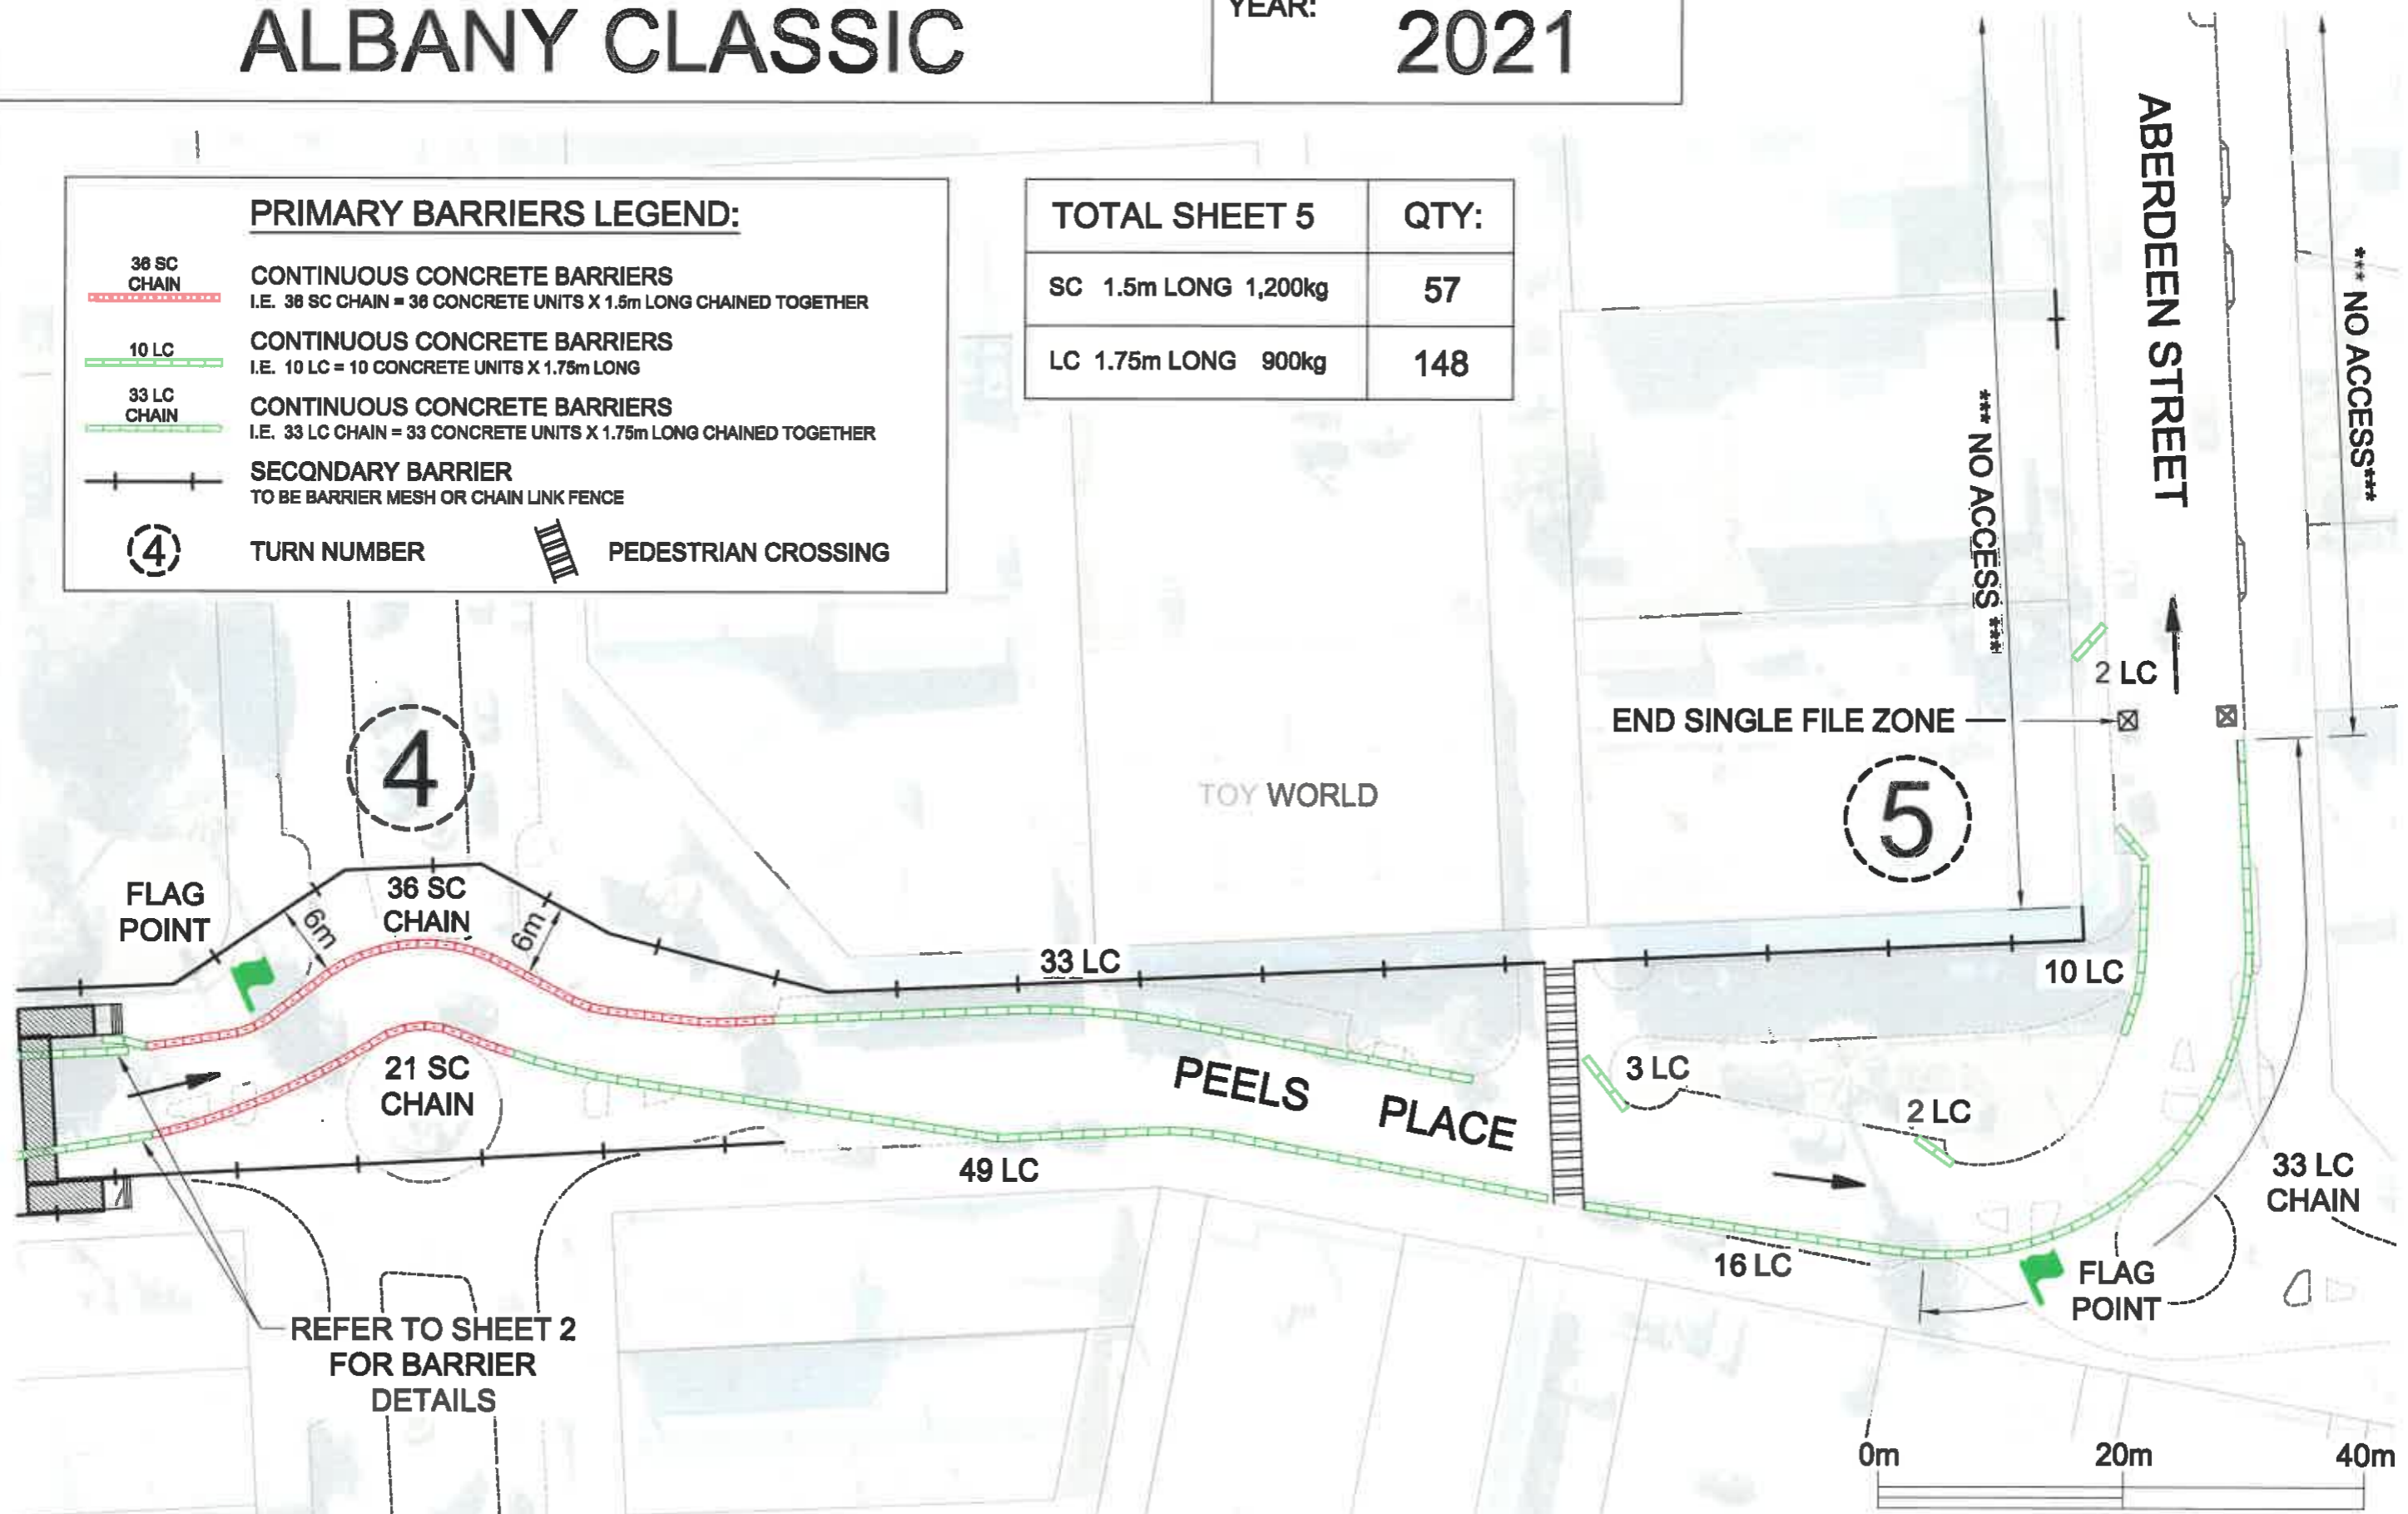

REFER TO SHEET 2 FOR BARRIER DETAILS

DRAWN: **R.L.CATIONS**
 PLOT DATE: **15 DEC. 2020**

APPROVED FOR USE (CAMS): *[Signature]*

1093758
 15/2/2021



SHEET **3** OF **6**

ALBANY CLASSIC

YEAR:

2021

PRIMARY BARRIERS LEGEND:

2 LC

CONTINUOUS CONCRETE BARRIERS
I.E. 2 LC = 2 CONCRETE UNITS X 1.75m LONG

SECONDARY BARRIER
TO BE BARRIER MESH OR CHAIN LINK FENCE

TOTAL SHEET 4

QTY:

LC 1.75m LONG 900kg

2

PIT AREA 2
ENTRY/EXIT

GREY STREET EAST

ABERDEEN STREET

EARL STREET

*** NO ACCESS ***

*** NO ACCESS ***

0m

20m

40m

DRAWN:

R.L. CATIONS

PLOT DATE:

15 Dec. 2020

APPROVED FOR
USE (CAMS):

1093788

15/2/2021



SHEET 4 OF 6

PRIMARY BARRIERS LEGEND:

9 SC CHAIN



CONTINUOUS CONCRETE BARRIERS
I.E. 9 SC CHAIN = 9 CONCRETE UNITS X 1.5m LONG CHAINED TOGETHER

2 LC



CONTINUOUS CONCRETE BARRIERS
I.E. 2 LC = 2 CONCRETE UNIT X 1.75m LONG



DIRECTIONAL INDICATORS (WITCHES HATS)
TO BE PLACED AT 5m CENTRES.

(6)

TURN NUMBER

TOTAL SHEET 5	QTY:
SC 1.5m LONG 1,200kg	30
LC 1.75m LONG 900kg	3
DIRECTIONAL INDICATORS	75m



DRAWN:

R.L. CATIONS

APPROVED FOR
USE (CAMS):

1093758







PLOT DATE: 15 Dec. 2020

[Signature]


15/2/2021



PRIMARY BARRIERS LEGEND:

- 
9 SC CHAIN
 CONTINUOUS CONCRETE BARRIERS
 I.E. 9 SC CHAIN = 9 CONCRETE UNITS X 1.5m LONG CHAINED TOGETHER
- 
8 LC
 CONTINUOUS CONCRETE BARRIERS
 I.E. 8 LC = 8 CONCRETE UNITS X 1.75m LONG
- 
12 LC CHAIN
 CONTINUOUS CONCRETE BARRIERS
 I.E. 12 LC CHAIN = 12 CONCRETE UNITS X 1.75m LONG CHAINED TOGETHER
- 
SECONDARY BARRIER
 TO BE BARRIER MESH OR CHAIN LINK FENCE
- 
TURN NUMBER
- 
PEDESTRIAN CROSSING

TOTAL SHEET 6	QTY:
SC 1.5m LONG 1,200kg	24
LC 1.75m LONG 900kg	145

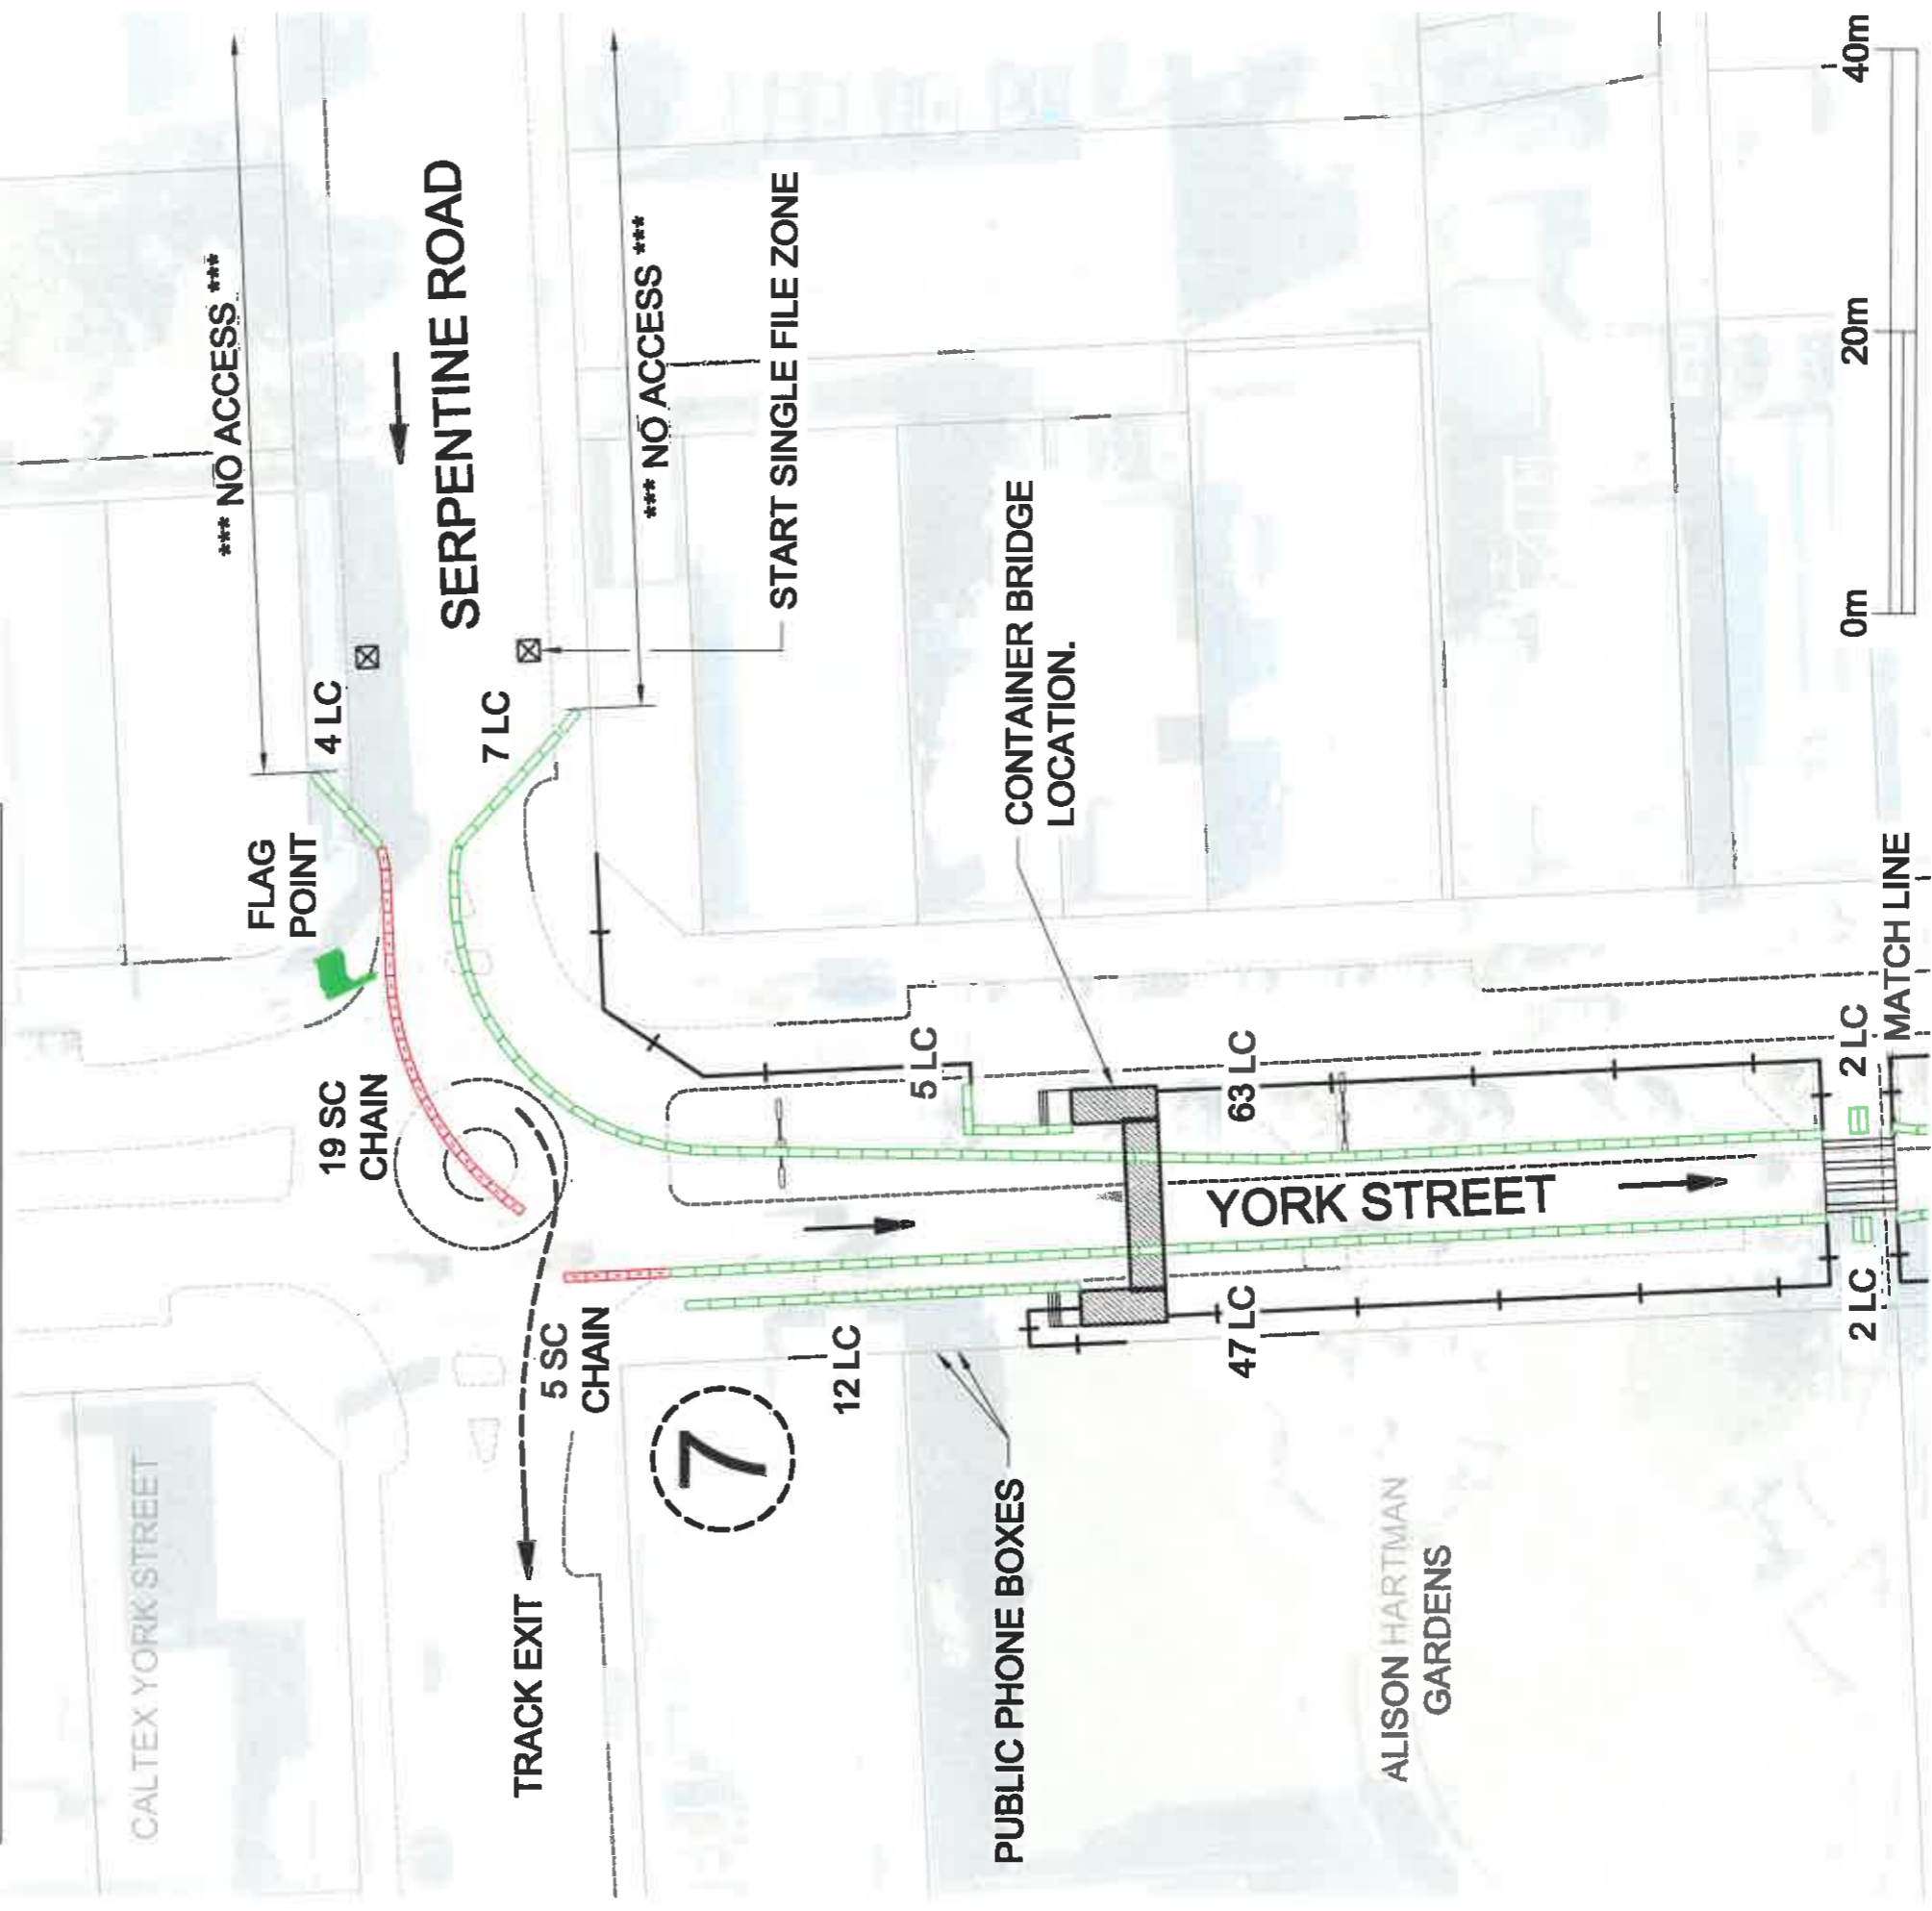

DRAWN: **R.L. CATIONS**

PLOT DATE: **17 Dec. 2020**

APPROVED FOR USE (GAMS):

[Signature]

1093758

15/2/2021

